
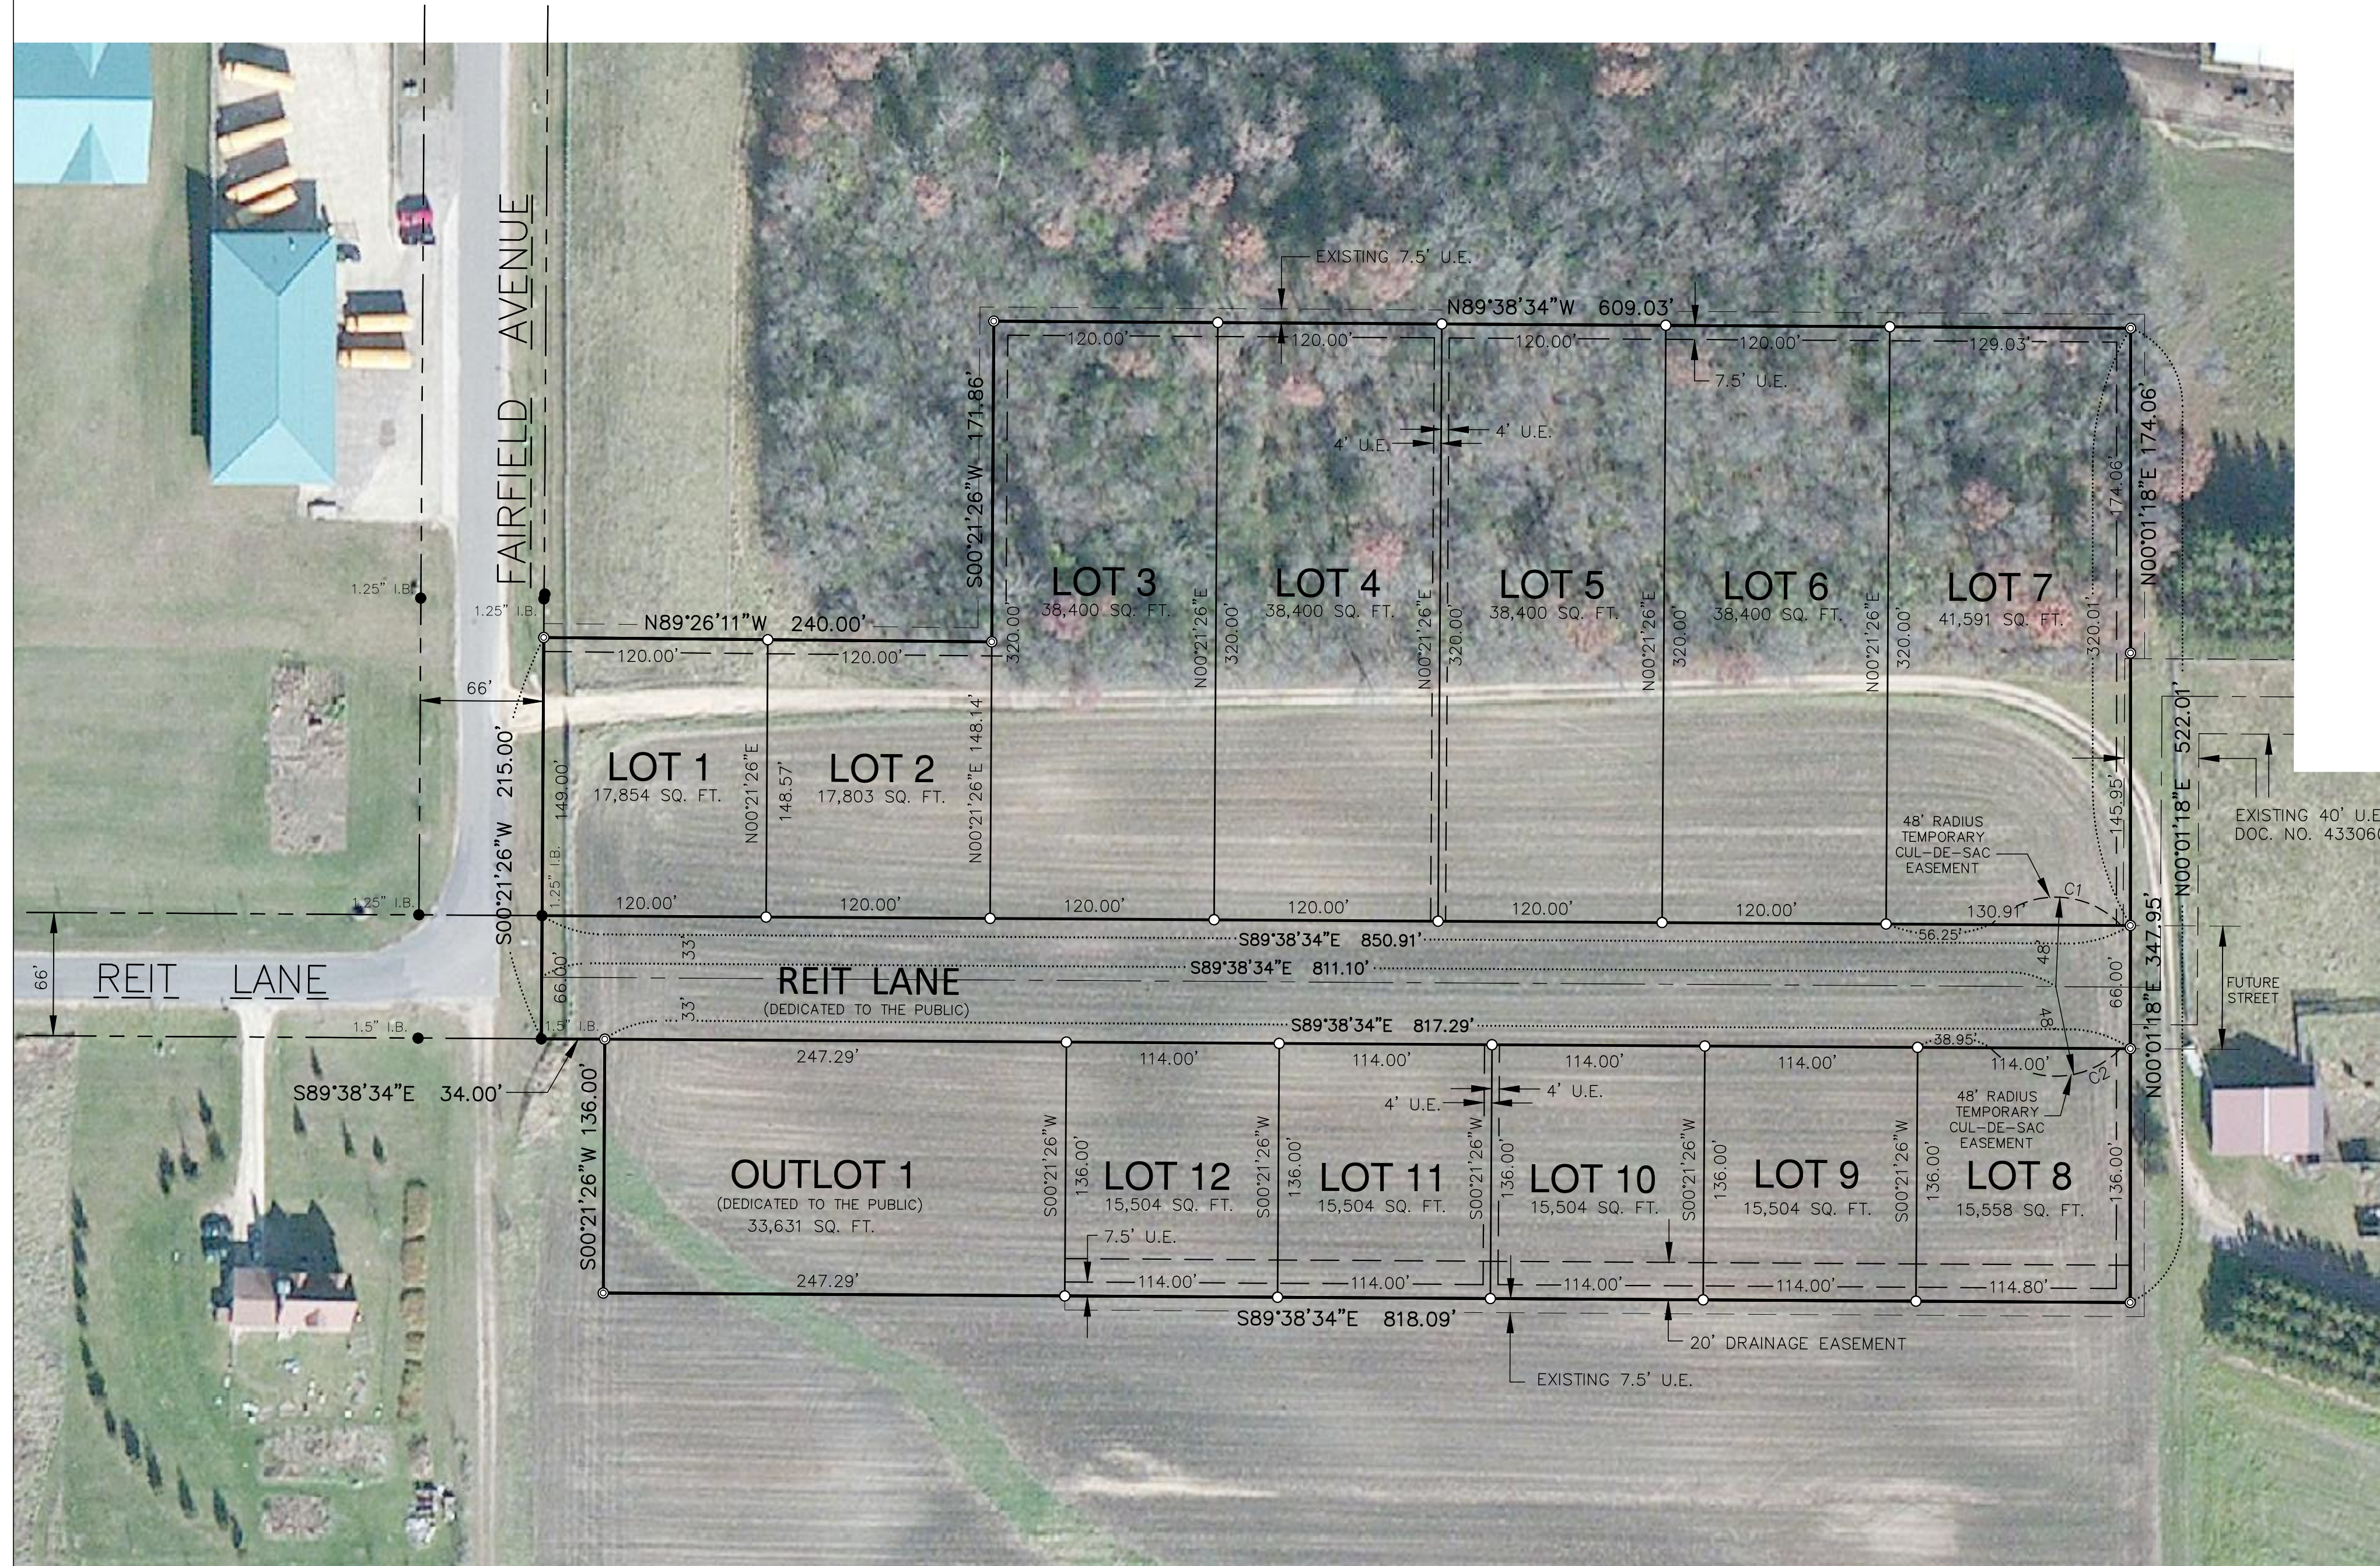


TAYSOM ADDITION

VICINITY MAP
NO SCALE

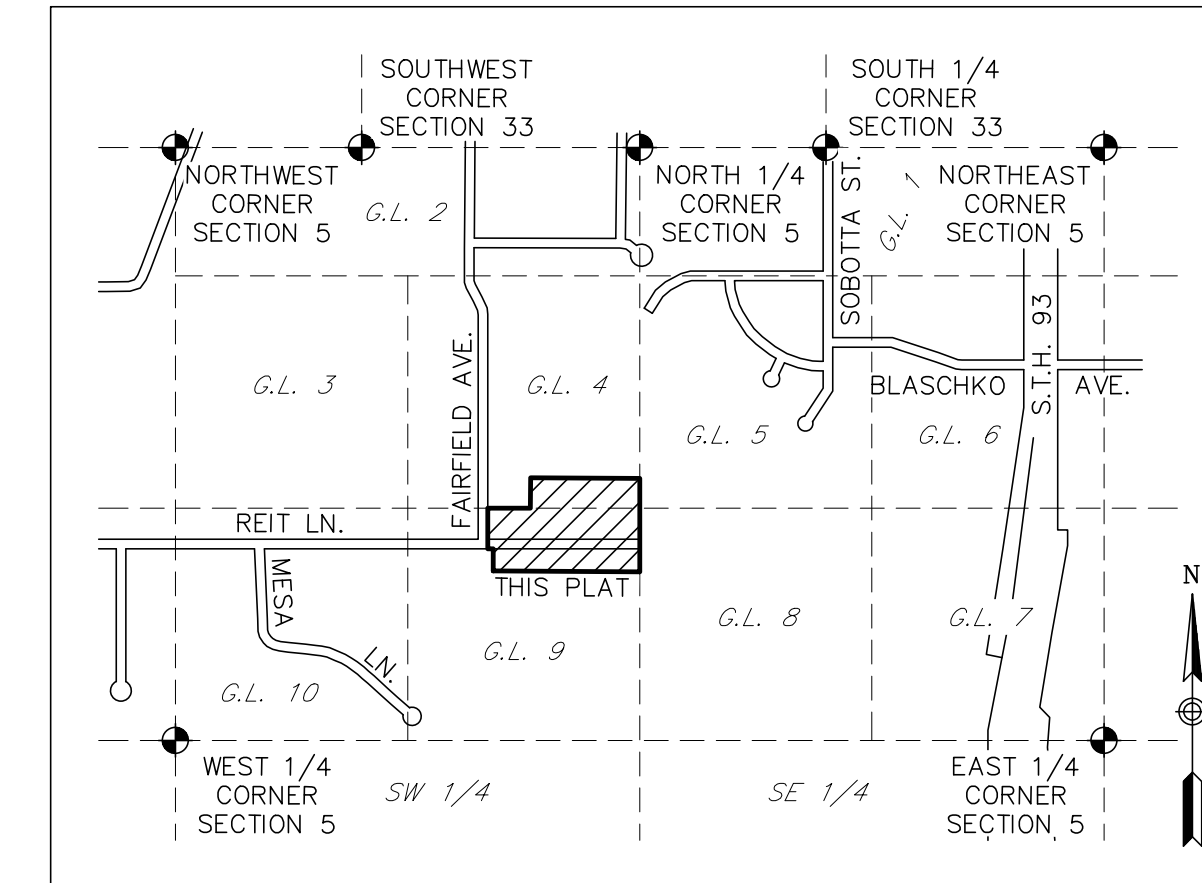

LEGEND

- Set 1.25" X 30" round iron bar weighing 4.17 lbs/ft.
- Set 0.75" X 24" round iron bar weighing 1.50 lbs/ft.
- Found existing iron monument (type and size noted)
- U.E. Utility easement
- (R.A.) Recorded measurement
- I.B. Iron bar

CURVE TABLE

CURVE	LOT NUMBER	RADIUS	CENTRAL ANGLE	CHORD BEARING	CHORD LENGTH	ARC LENGTH	TANGENT BEARINGS
C1	7	48.00'	93°08'06"	S89°38'34"E	69.71'	78.02'	N43°47'23"E S43°04'31"E
C2	8	48.00'	93°08'06"	S89°38'34"E	69.71'	78.02'	S43°04'31"E N43°47'23"E

